


Ruizanglada

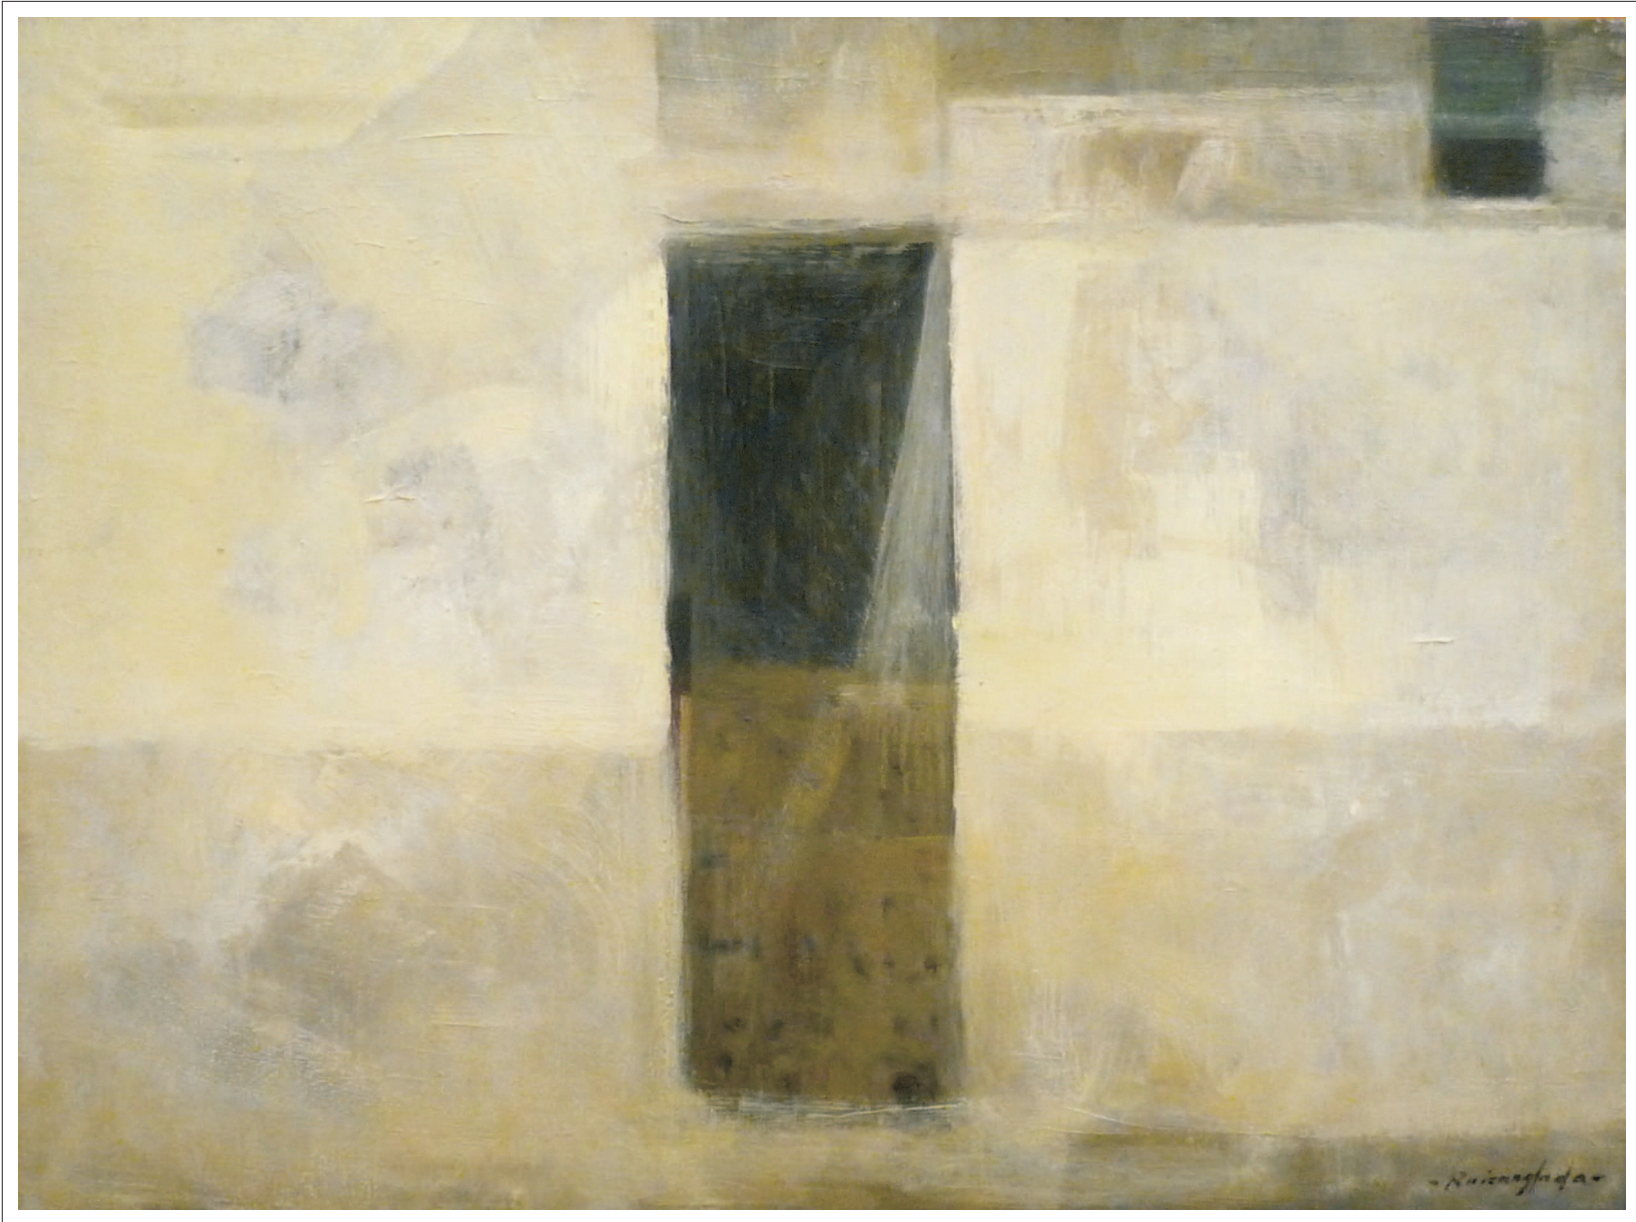

Ruizanglada - Puerta 60x81.